


Plot

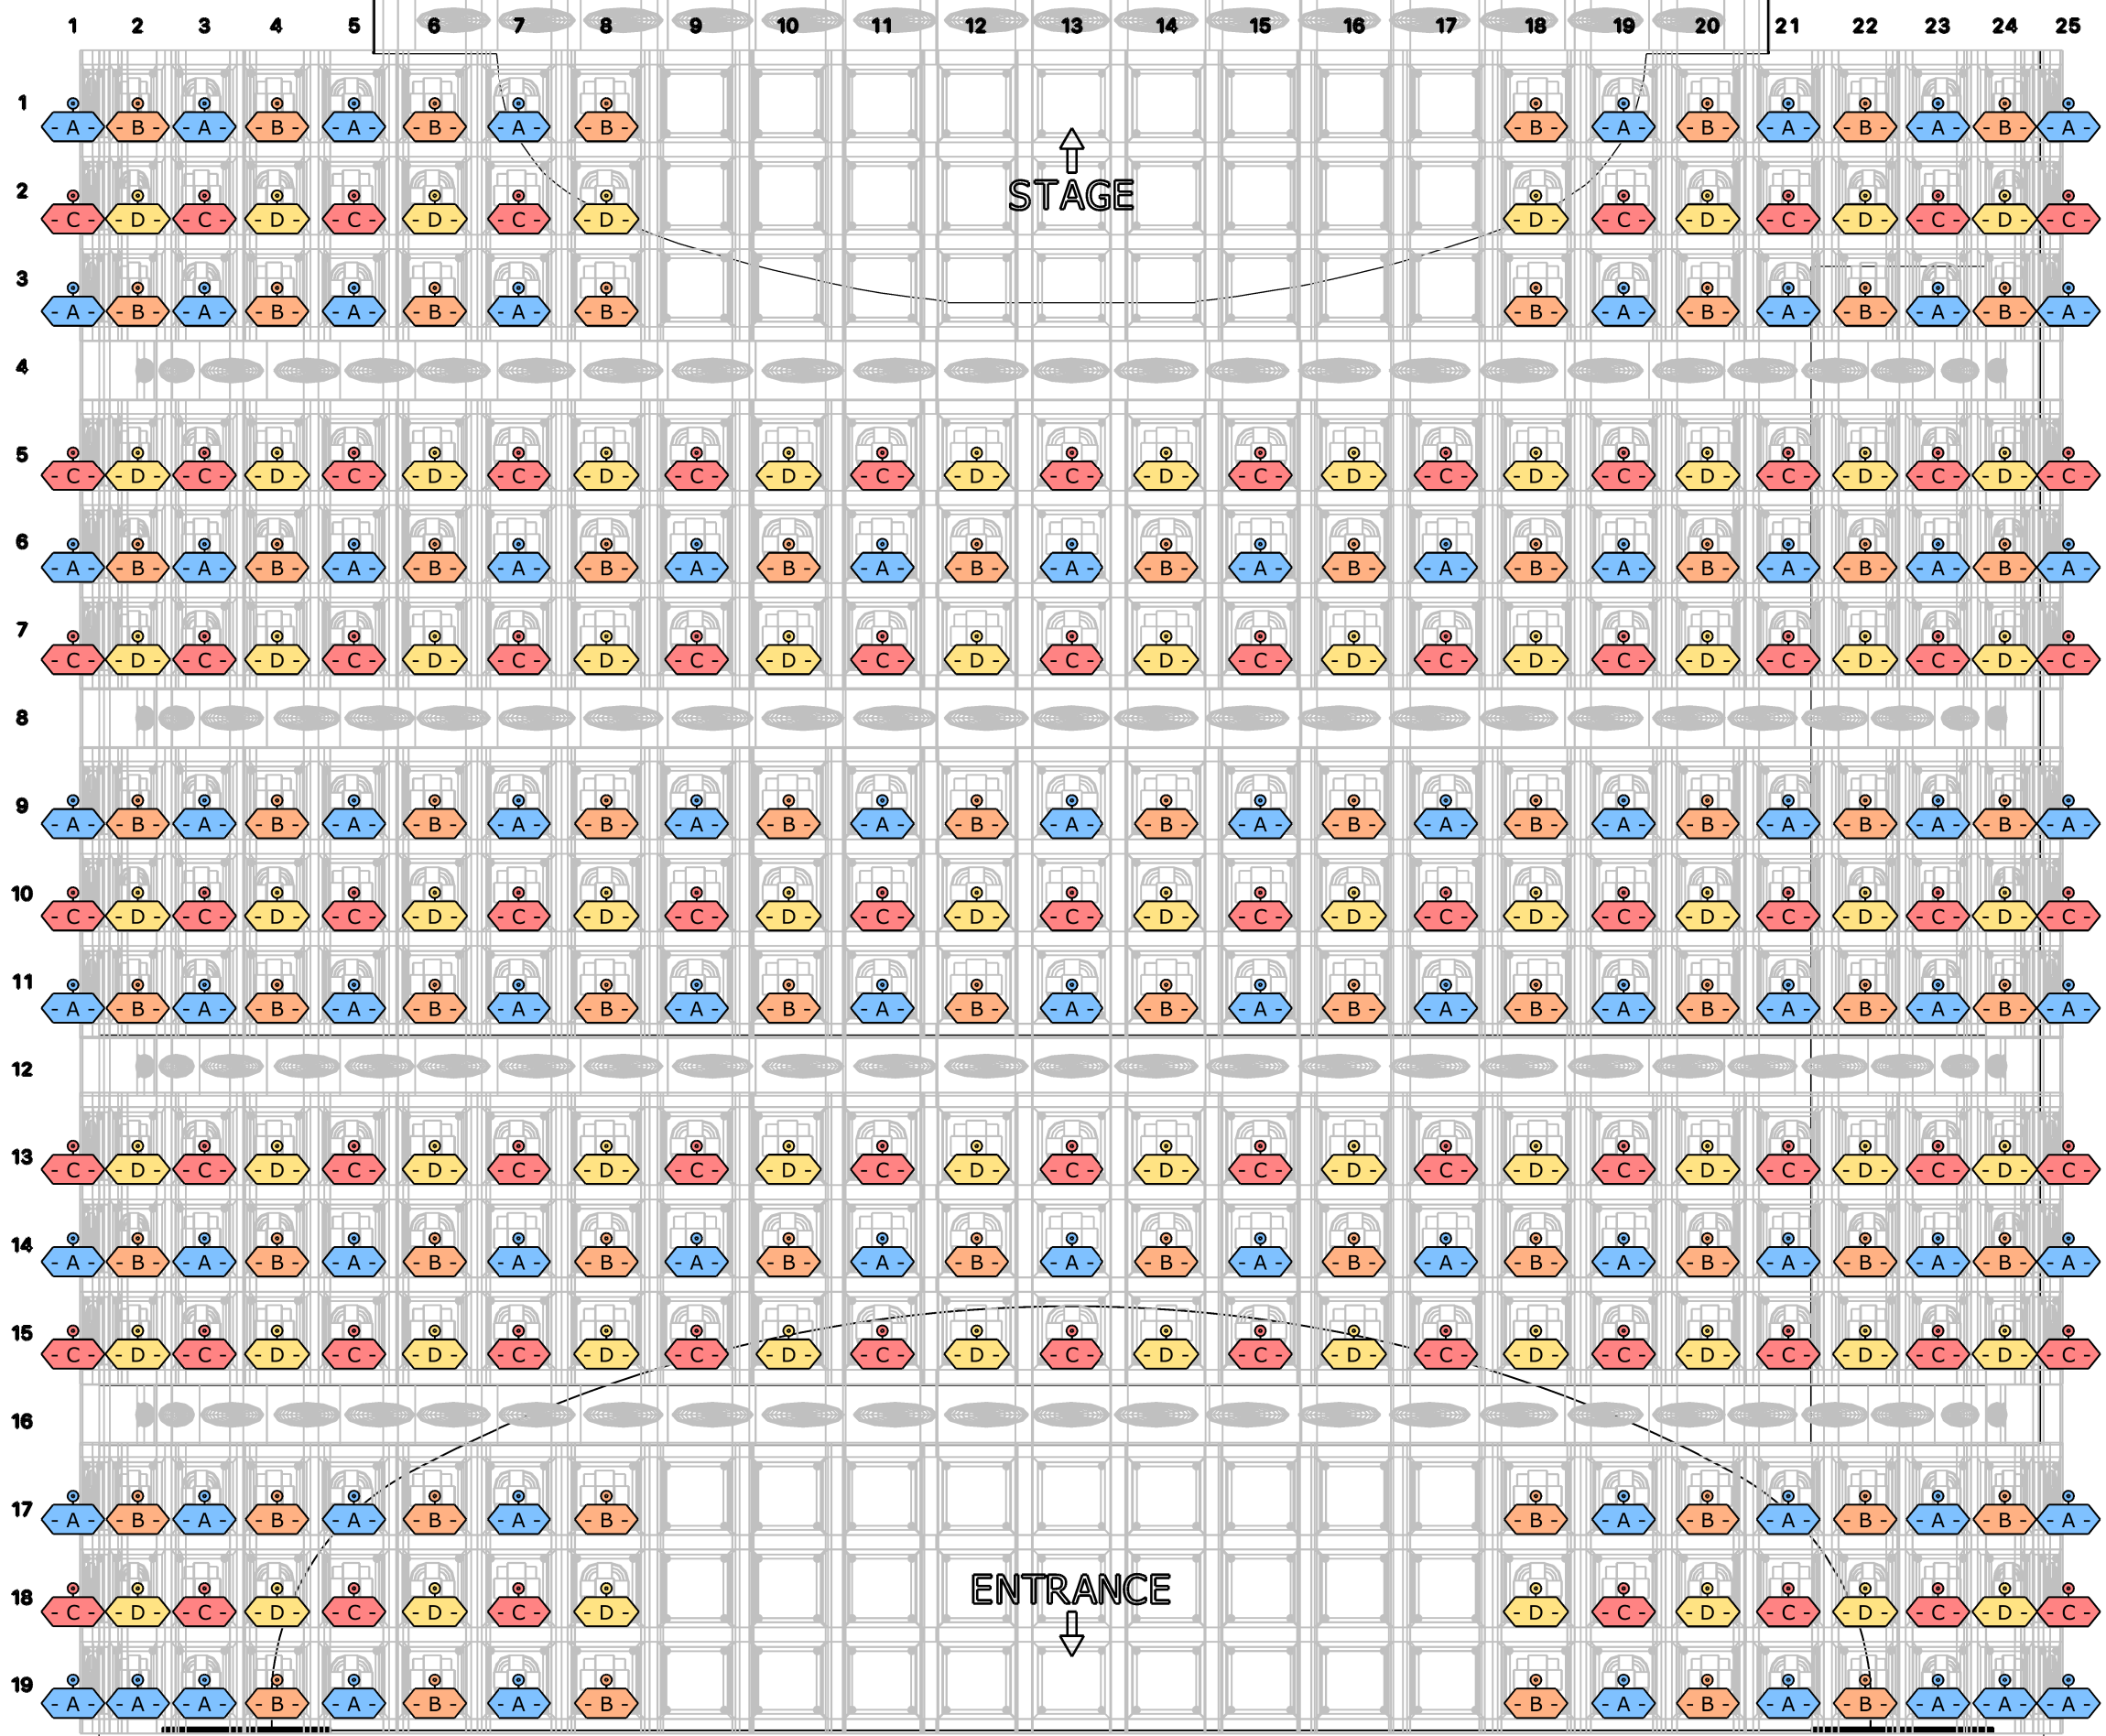

Luxor Live - Main Hall  
Fixture Plot - Led Ceiling - Basic

|                   |                                                                              |
|-------------------|------------------------------------------------------------------------------|
| Project           | Main Hall                                                                    |
| Project location  | Luxor Live                                                                   |
| Project date      | 2025                                                                         |
| Drawing version   | 8                                                                            |
| Drawing author    | Fon Sanders                                                                  |
| Lighting designer | Sanders, Van Der Meijde & Wolterink                                          |
| Website           | <a href="http://www.luxorlive.nl/tech-specs">www.luxorlive.nl/tech-specs</a> |

Symbol key

○

 RGB Bulb (321)



Patch

|                                   |                                   |
|-----------------------------------|-----------------------------------|
| <div>- A -</div> <div>8.310</div> | <div>- B -</div> <div>8.313</div> |
| <div>- C -</div> <div>8.316</div> | <div>- D -</div> <div>8.319</div> |

