
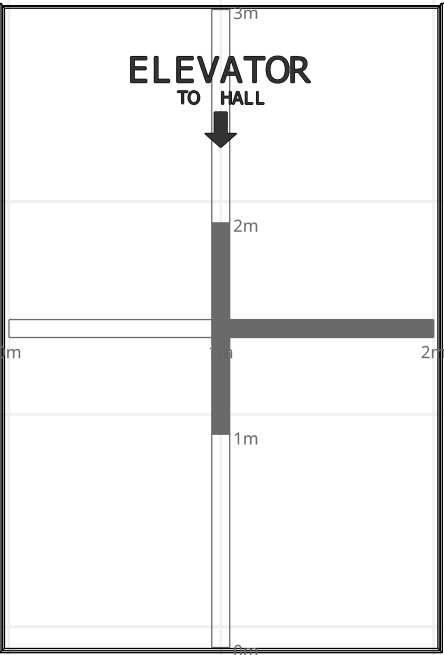
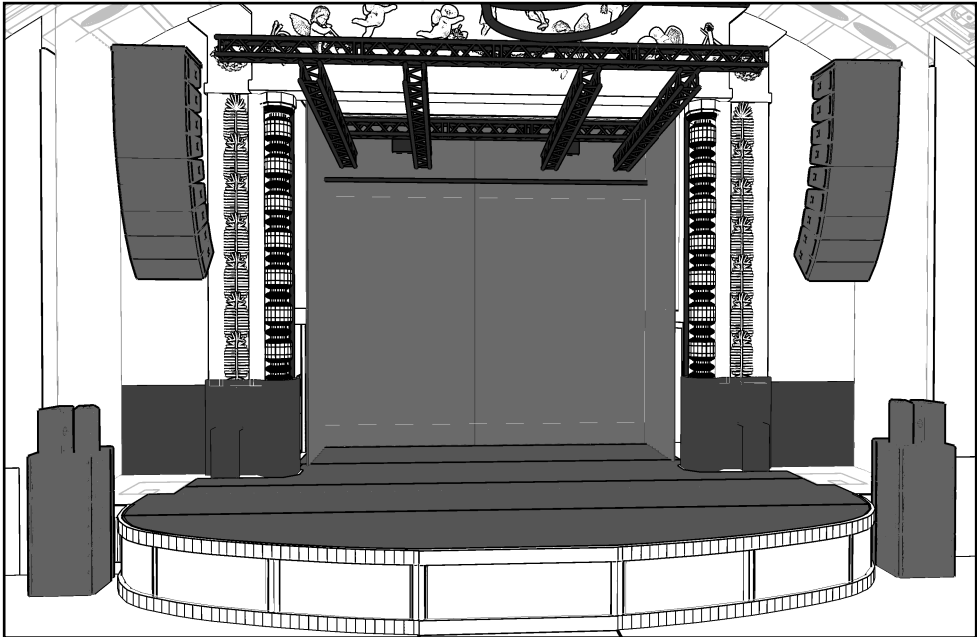


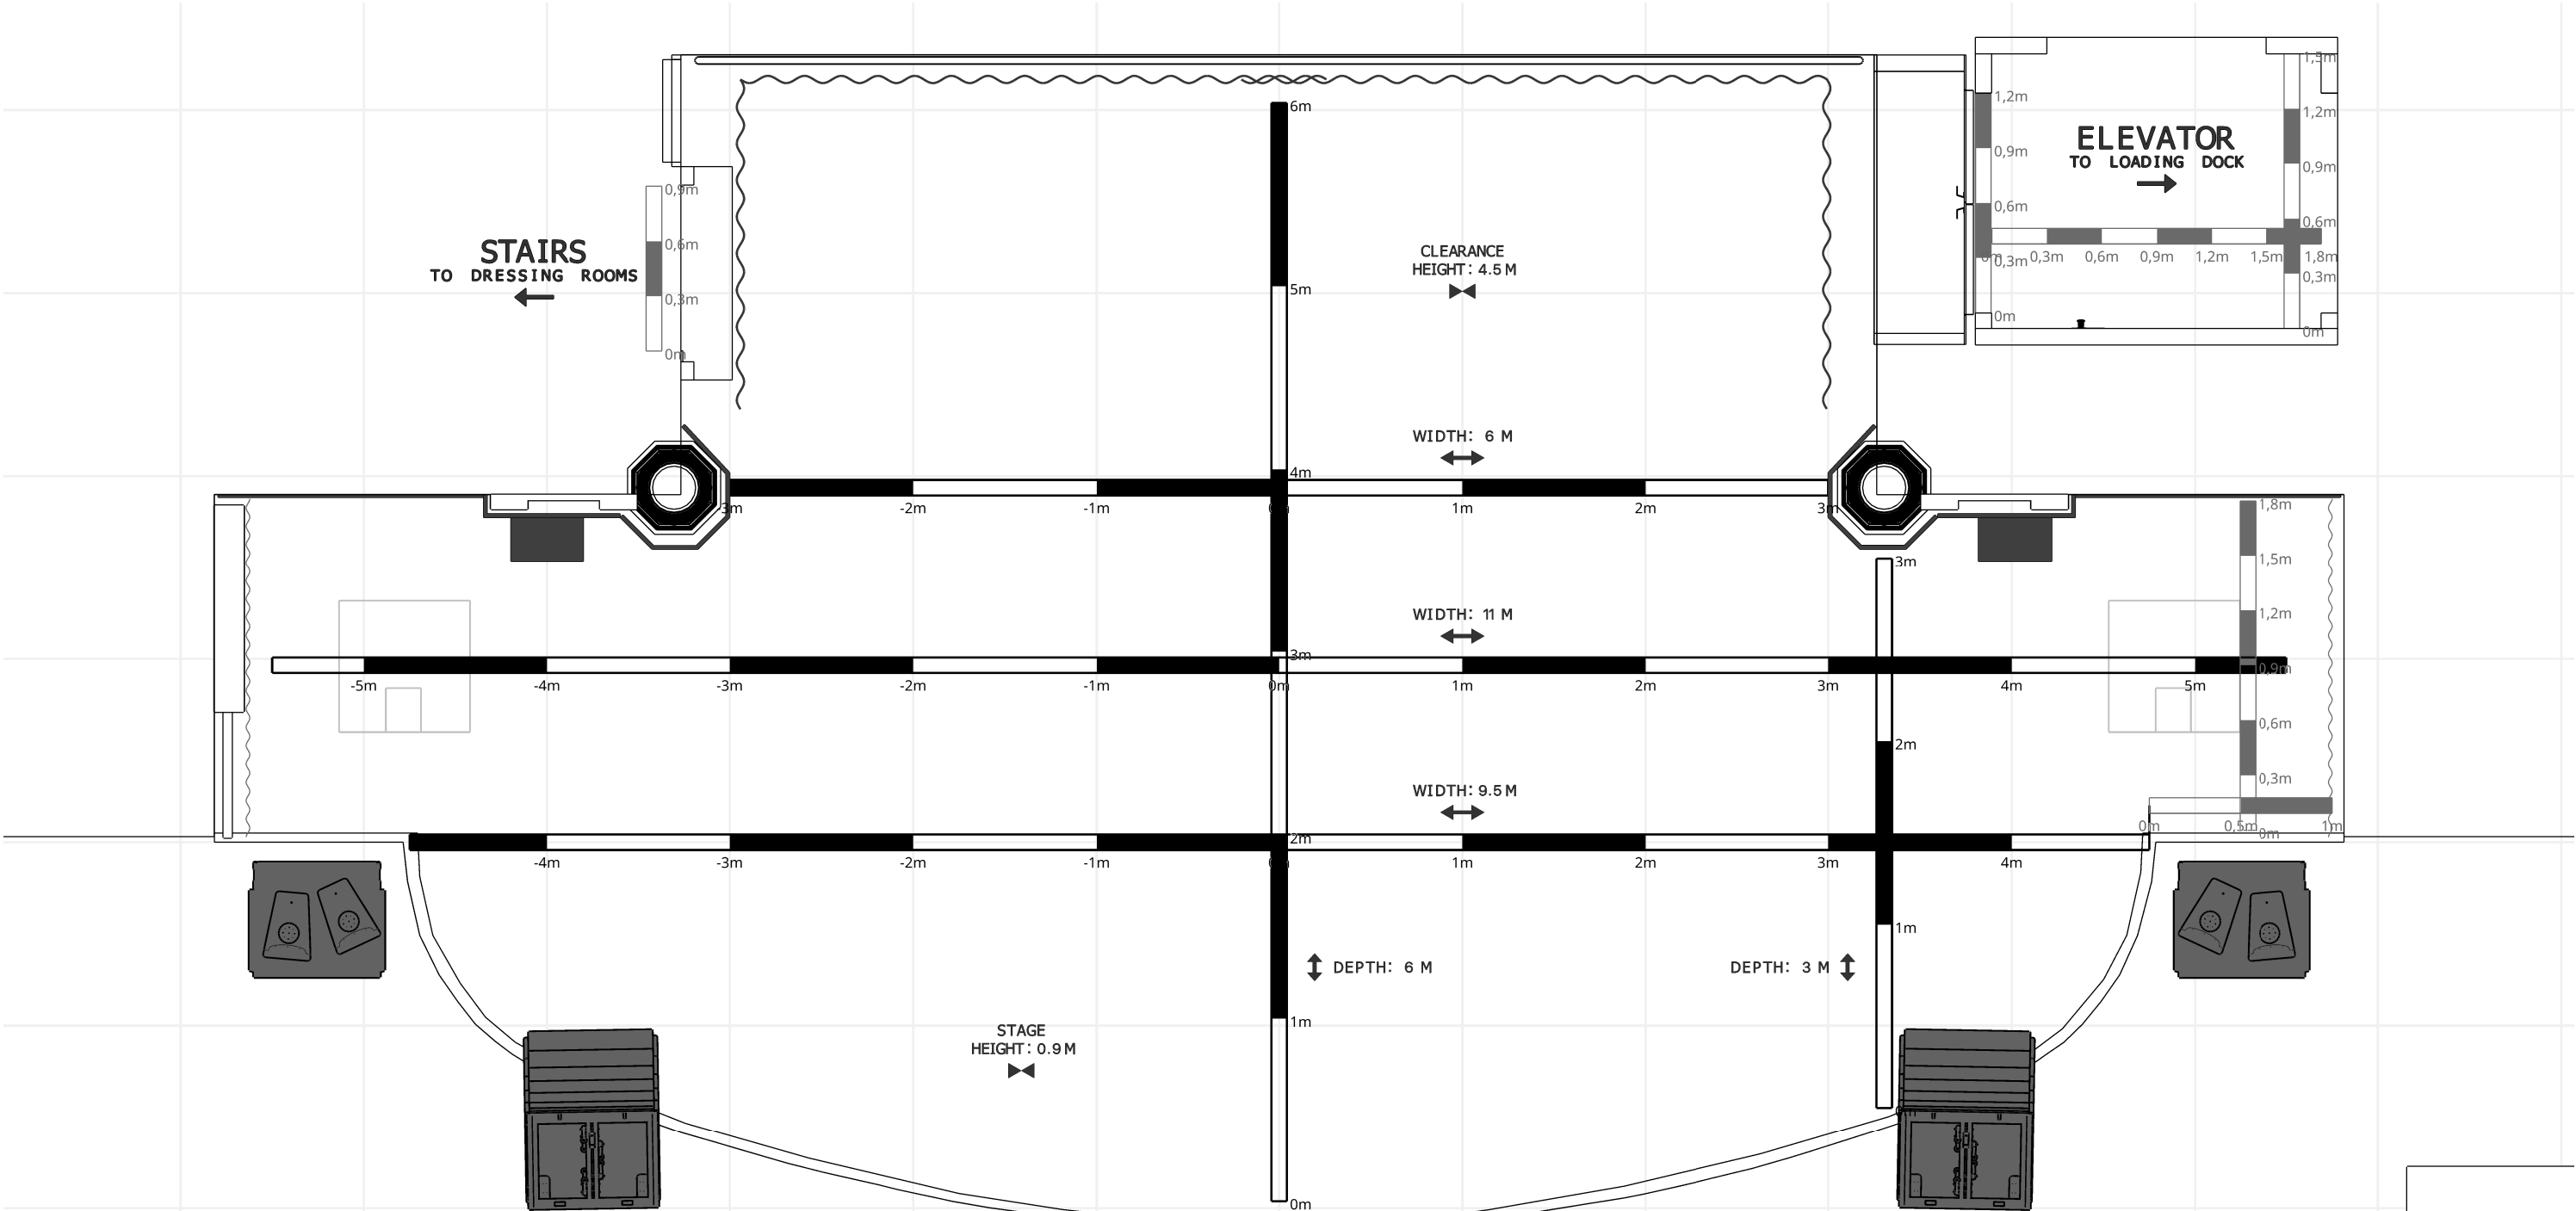

Plot		Measurements 1: Stage		
Project location		Luxor Live - Main Hall	Project date	
Drawing author		Fon Sanders	Drawing version	
			2026	6