

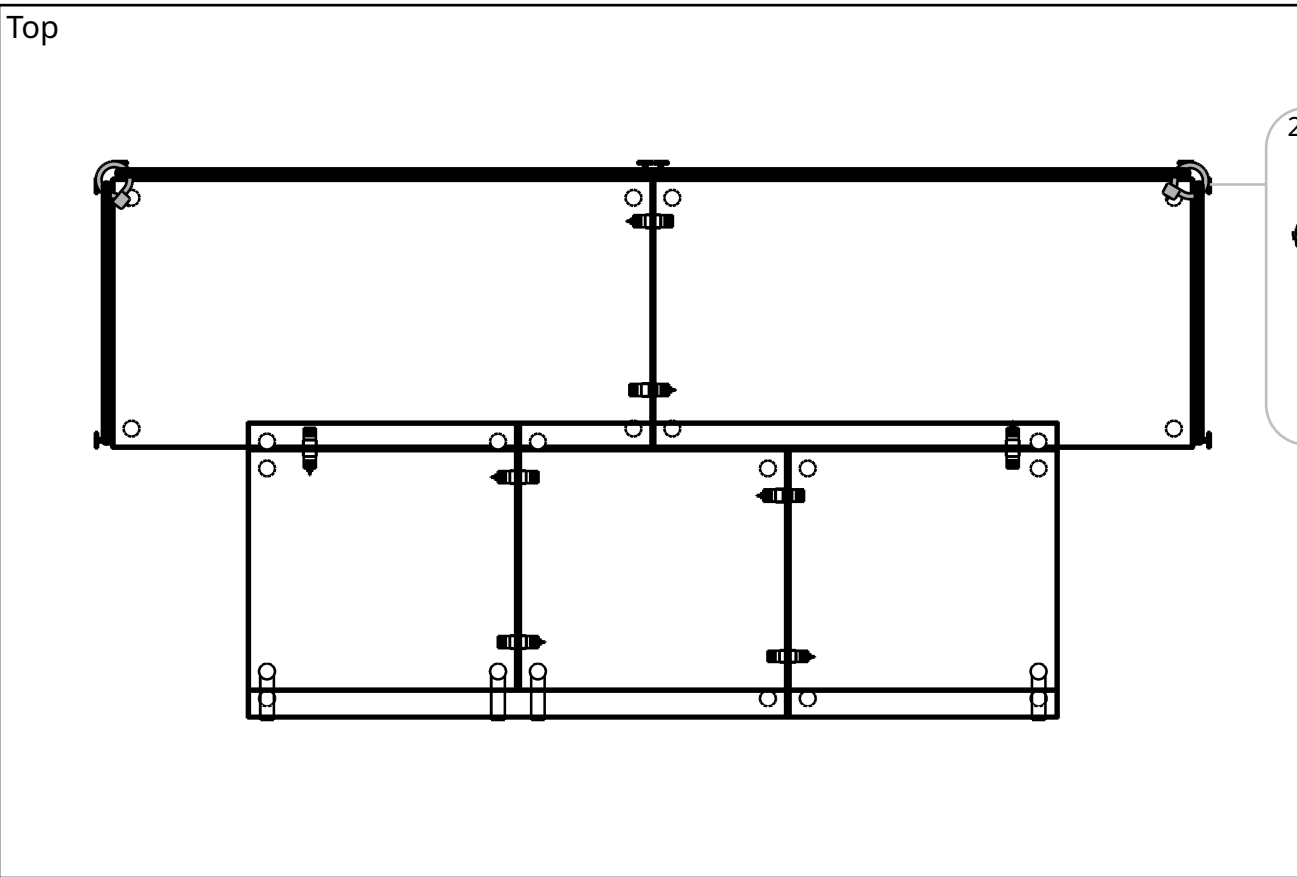



Top

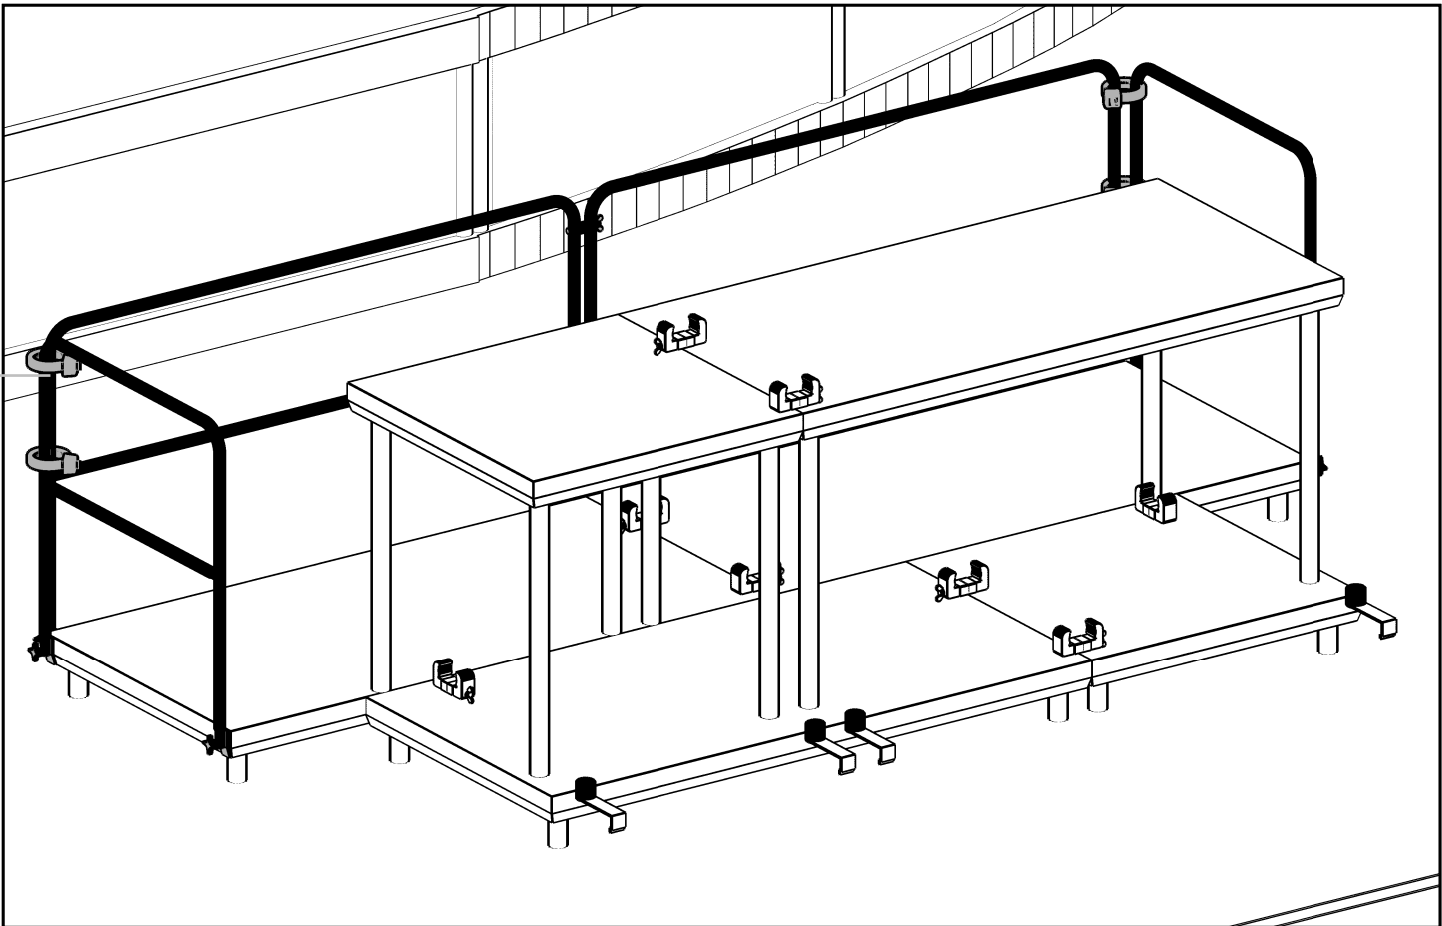

2 x Ziptie


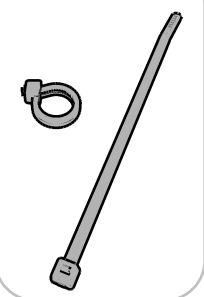


Front

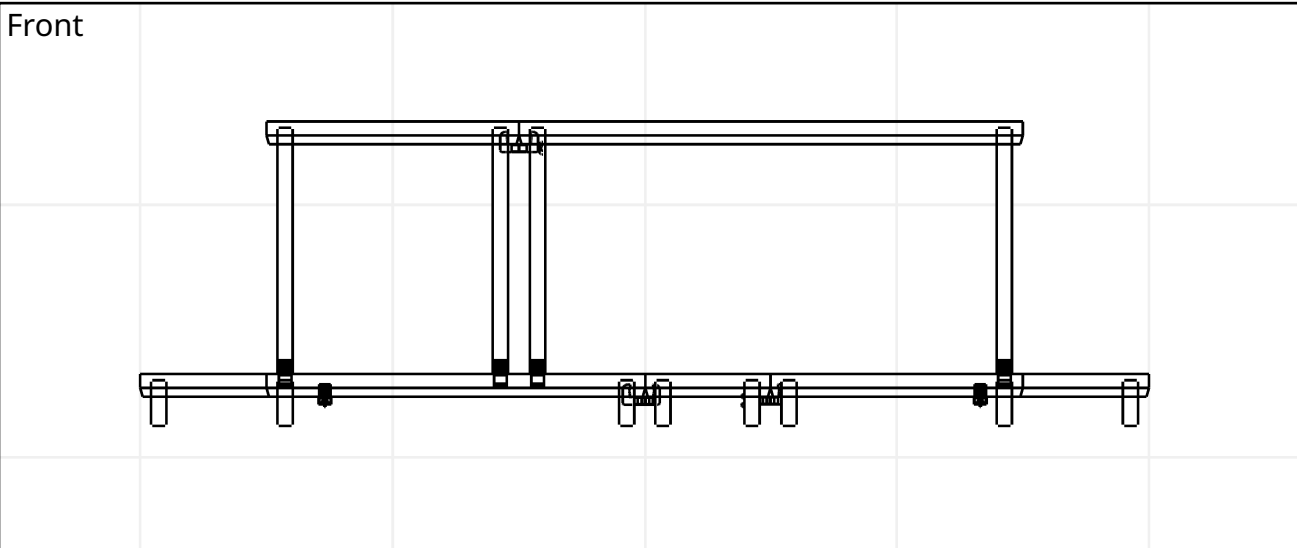

DJ Setup 9 - 3m Booth in Hall Center
3m DJ-Booth with 4m Riser

Side

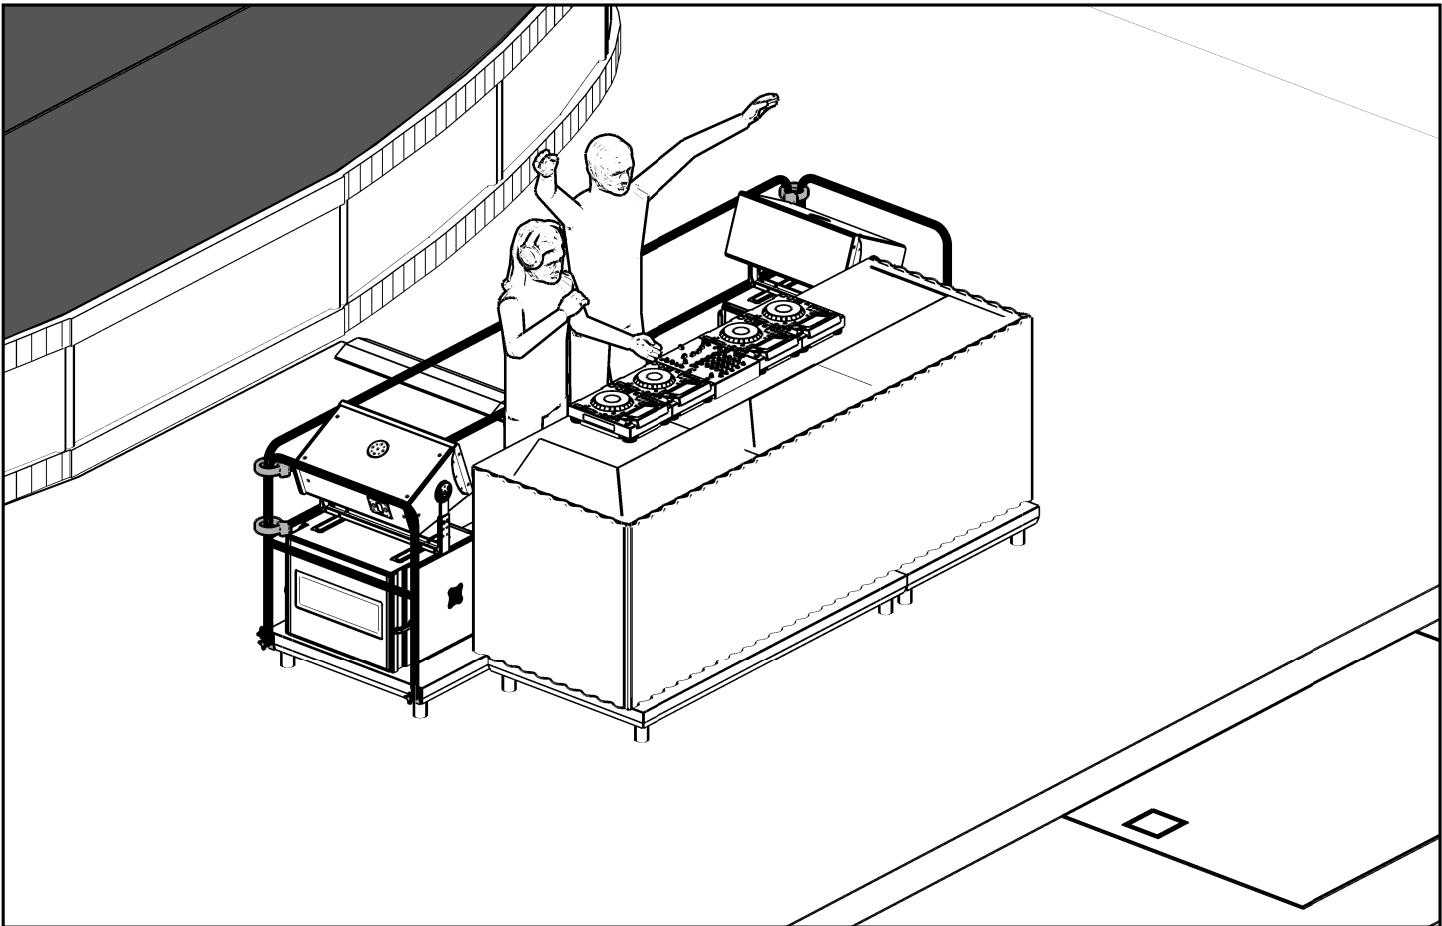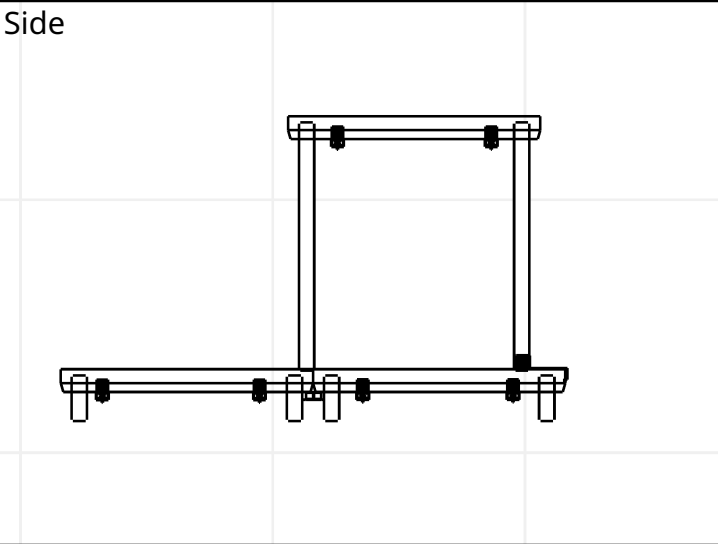

Project		
Luxor Live - Main Hall		
Plot		
DJ Setup 9 - 3m Booth in Hall Center		
Drawing author	Drawing	Version
Fon Sanders	2026	6
		